



**HIGH MAST LIGHT TOWER  
STRUCTURE PLAQUE**

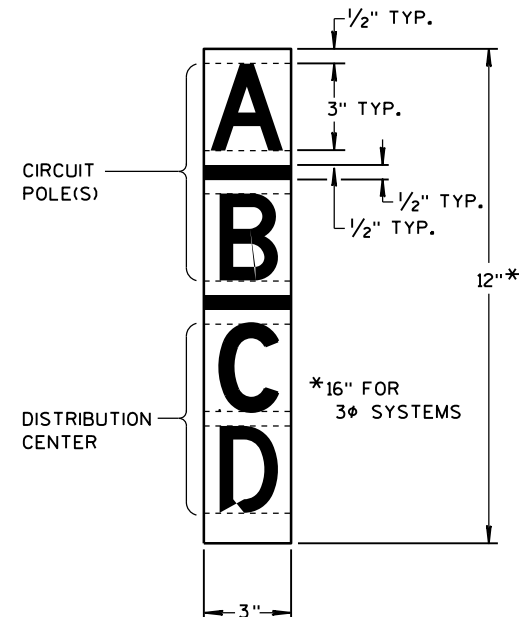


**UNDERDECK LIGHTING OR  
HIGH MAST LIGHT  
TOWER CIRCUIT PLAQUE**

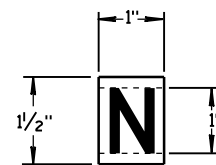


**HIGH MAST LIGHT TOWER  
NORTH PLAQUE**

(MOUNT ON LOWERING RING - INDICATING NORTH  
HEADING  $2 \pm 10^\circ$  WHEN RING IS RAISED AND LATCHED)

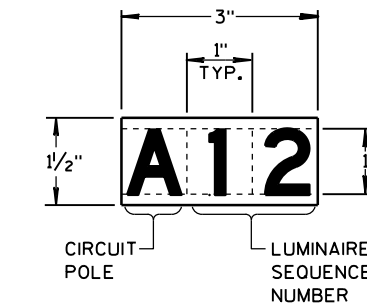

**HIGH MAST LIGHT  
TOWER LUMINAIRE  
SEQUENCE PLAQUE**

(MOUNT ON LUMINAIRE RING)

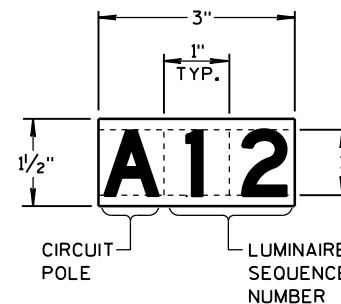

**UNDER DECK LUMINAIRE  
SEQUENCE DECAL**

(MOUNT ON LUMINAIRE)

## GENERAL NOTES

DETAILS OF CONSTRUCTION AND WORKMANSHIP NOT SHOWN IN THIS DRAWING SHALL CONFORM TO THE PERTINENT REQUIREMENTS OF THE CONTRACT.

PLAQUES SHALL BE INCIDENTAL TO ALL NEW INSTALLATIONS.

FASTEN TOP, CENTER AND BOTTOM OF PLAQUE TO POLE OR OTHER LOCATION AS FOLLOWS:

CONCRETE SURFACE - MASONRY ANCHORS

GALVANIZED STEEL SHAFT - STAINLESS STEEL POP RIVETS

A588 STEEL SHAFT - SHIM FOR DRAINAGE WITH STAINLESS WASHERS;  
FASTEN WITH STAINLESS SELF-TAPPING SCREWS

PLAQUE MATERIALS:


BASE - SHEET ALUMINUM, 0.060" THICK.

FACE - WHITE, SELF-ADHESIVE VINYL SHEETING, NON-RETROREFLECTIVE

LINES - BLACK, 1/2" WIDE, SELF-ADHESIVE


CHARACTERS - BLACK, SELF-ADHESIVE, SERIES "D", SIZE AS SHOWN

ALTERNATIVE COMPUTER-GENERATED SIGN LETTERING MAY BE ACCEPTED IF THE ENGINEER FINDS IT TO BE EQUIVALENT.

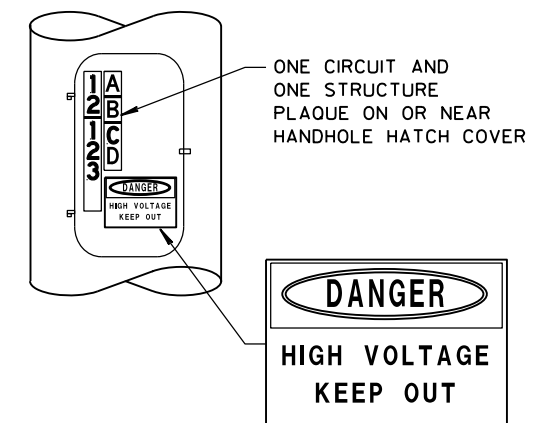

NOTE: NEMA PLAQUE SHOWN ABOVE IS REQUIRED ONLY IN PARK AND RIDE LOTS OR IN OTHER PED-ESTRIAN ACCESSIBLE AREAS.

## LOCATION OF HIGH MAST LIGHT TOWER STRUCTURE PLAQUE AND CIRCUIT PLAQUE

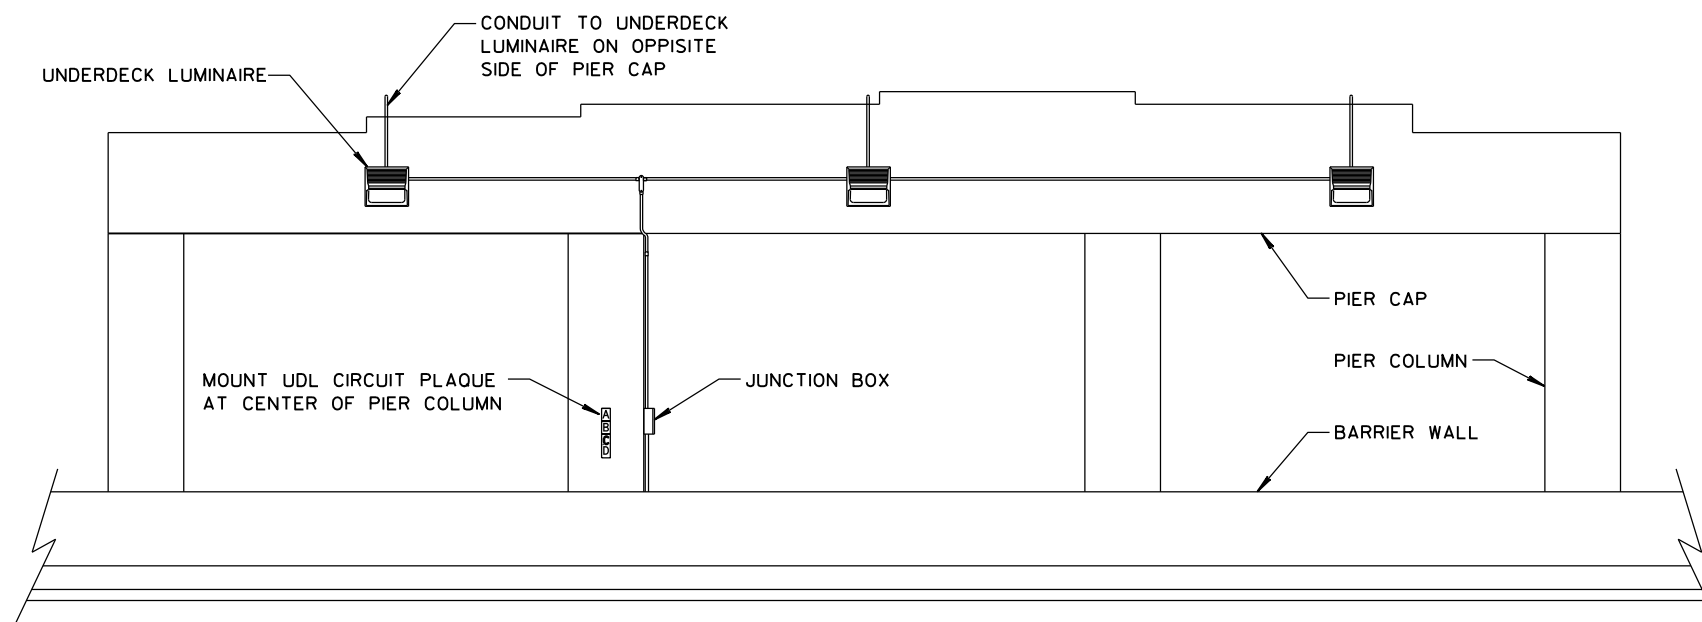

**LOCATION OF UNDERDECK LIGHTING  
CIRCUIT PLAQUE**

**IDENTIFICATION PLAQUES  
UNDERDECK AND HIGH  
MAST LIGHTING**

STATE OF WISCONSIN  
DEPARTMENT OF TRANSPORTATION

APPROVED  
June, 2015 /S/ Ahmet Demirelek  
DATE STATE ELECTRICAL ENGINEER  
FHWA

*Identification Plaques Underdeck and High Mast Lighting***References:**

[FDM15-5 Attachment 30.5](#) and [30.6](#) for conventional symbols.

**Bid items associated with this drawing:**

<u>ITEM NUMBER</u>	<u>DESCRIPTION</u>	<u>UNIT</u>
532.4500 - 4599	High Mast (height) (structure).....	EACH
659.0400	Luminaires High Mast Lighting LED.....	EACH
659.0601	Underdeck Lighting (location).....	EACH
659.1200 - 1299	Luminaires Underdeck LED (Category) .....	EACH

**Standardized Special Provisions associated with this drawing:**

<u>STSP NUMBER</u>	<u>TITLE</u>
NONE	

**Other SDDs associated with this drawing:**

<a href="#">SDD 10A14</a>	Electrical Details High Mast Lighting
<a href="#">SDD 10A15</a>	Electrical Details Underdeck Lighting

**Design Notes:**

NONE

**Contact Person:**

Ahmet Demirbilek (414) 220-6801  
(414) 322-9606 (Mobile)